

MARION COUNTY SURVEYOR'S OFFICE

SECTION CORNER RECORD

DEBRA S. JENKINS
MARION COUNTY SURVEYOR

SEC. 13 TWN. 17_N RNG. 4_E


BRYAN F. CATLIN, PLS
TECHNICAL SUPERVISOR

Date: 5-12-09
Party Chief: Wilcoxen
Crew: Finney
Type of Marker: MCSO capped rebar
Method of Establishment: County: 8-9-1979
IN S.P.C. E Zone, NAD 83
Name: 17041306
N: 518 694.939 4(m)
E: 70 330.267 8(m)



| | |
|------------------|---------------------------|
| E 96th St 9600 N | Line of Lantern Rd 8800 E |
| Line of 91st St | |
| | |

GinnyLock Dr

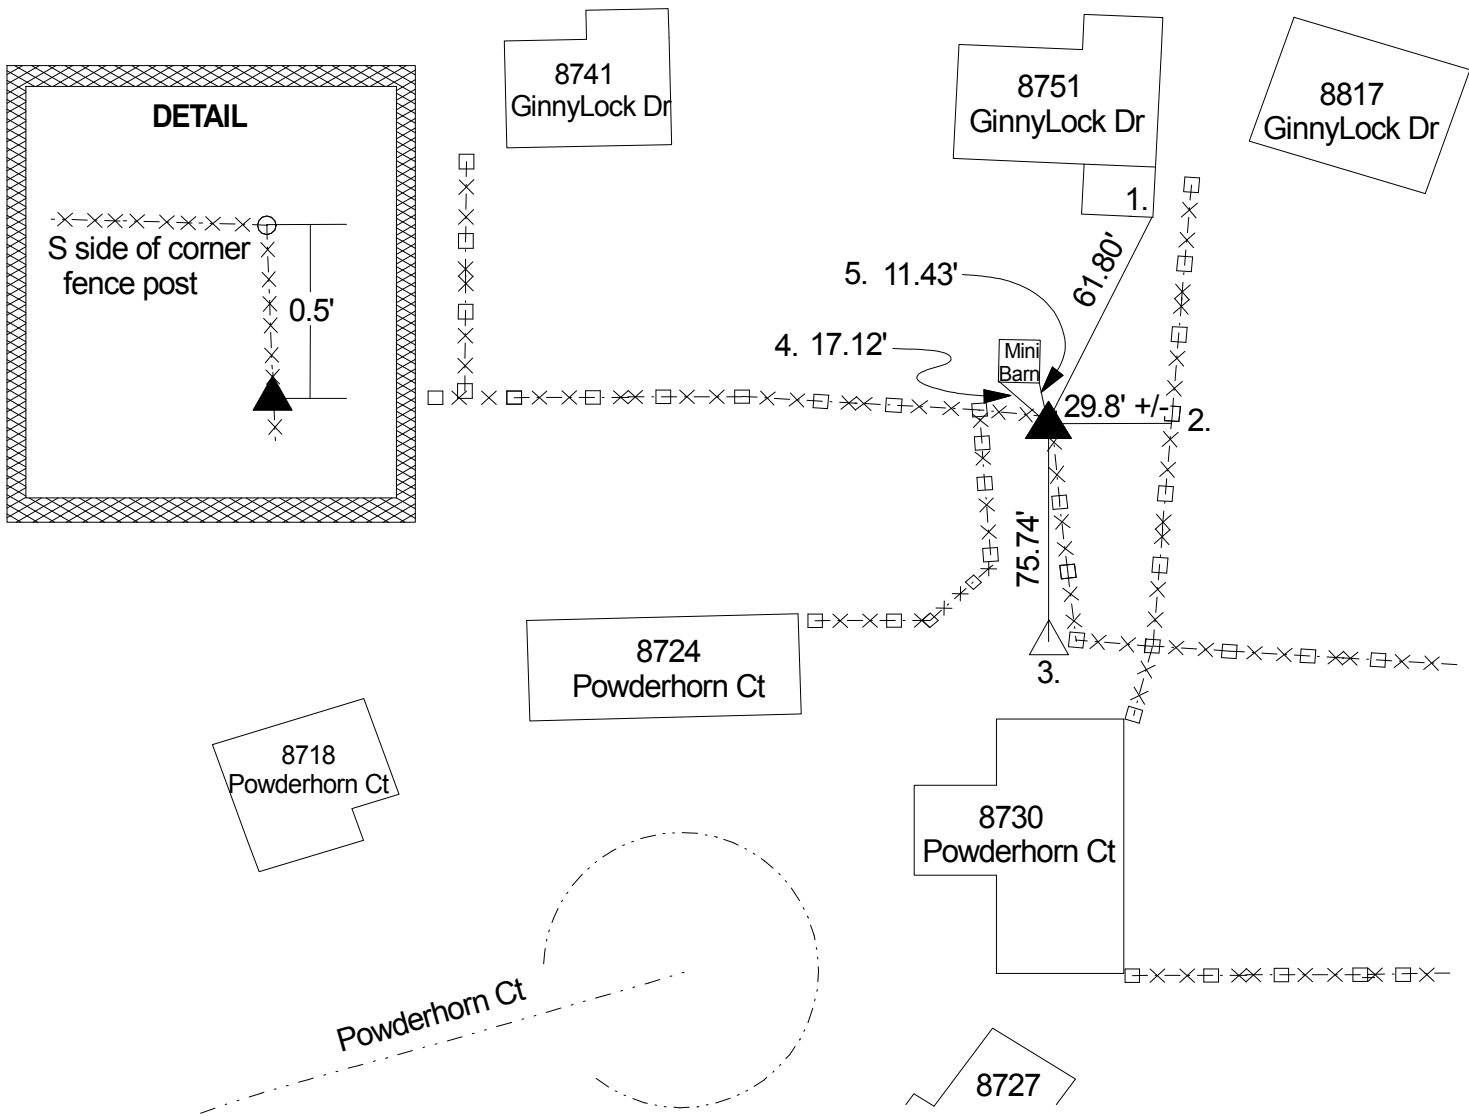

Corner originally set as a post in 1821 by Wm. B. Laughlin w/ the following witnesses: 12" beech bearing S 14 W 36 links and a 18" sugar bearing N 31 E 18 links (Marion County Atlas p.12). A survey by Wilson on March 14, 1854 indicates a rock bearing N 15½ W 14 links and a rock bearing S 66½ W 18 links (Lawrence Legal Survey Book p. 1). Weihe Engineers Job #73-1045 calls for a stone fd at the West Quarter and an iron pin at East Quarter of 13-17-4. A falling of 75.74' is given. 3/25/1976 Wilcoxen ties West Quarter of 18-17-5 (stone) to East Quarter of 13-17-4 (angle iron) with a falling of 75.55' on both tie sheets. Plat of Hunter's Glen indicates a falling of 75.74' between corners but no description of either corner is given. 6/9/79 Bruer called an angle iron and indicated a falling of 76.36'. West Quarter corner is noted as being a rebar at a northerly corner of Lot 60 in Hunter's Glen. Subsequent work by Weihe indicates rebars at both locations with a falling of 75.74'. 12/2/1994 Wilcoxen called capped rebar set. 5/12/2009 Wilcoxen called same

| REF. | DISTANCE | DESCRIPTION |
|------|-----------|--|
| 1. | 61.80' | SE corner of wooden deck 8751 GinnyLockDr |
| 2. | 29.8' +/- | Due E to chain link fence on east property line of 8751 GinnyLock Dr |
| 3. | 75.74' | Due S to 17051804 (Harrison) |
| 4. | 17.12' | SW corner of wooden mini barn |
| 5. | 11.43' | SE corner of wooden mini barn |